



# Commission of Architectural Review SUBMISSION APPLICATION

City of Richmond, Room 510 – City Hall  
900 East Broad Street, Richmond, Virginia 23219  
PHONE: (804) 646-6335 FAX: (804) 646-5789



12 COPIES OF SUPPORTING DOCUMENTATION ARE REQUIRED FOR PROCESSING YOUR SUBMISSION

LOCATION OF WORK: 2301 Cedar Street DATE: 7.20.10

OWNER'S NAME: Cedar Street Baptist Church TEL NO.: 804.648.8919

AND ADDRESS: 2301 Cedar St EMAIL: \_\_\_\_\_

CITY, STATE AND ZIP CODE Richmond VA 23223

ARCHITECT/CONTRACTOR'S NAME: Brooks Gray Signs TEL. NO. 804.233.4343

AND ADDRESS: 2661 Hull St EMAIL: kwilliams@brooksgraysigns.com

CITY, STATE AND ZIP CODE Richmond VA 23224

Would you like to receive your staff report via email? Yes  No

### REQUEST FOR CONCEPTUAL REVIEW

I hereby request Conceptual Review under the provisions of Chapter 114, Article IX, Division 4, Section 114-930.6(d) of the Richmond City Code for the proposal outlined below in accordance with materials accompanying this application. I understand that conceptual review is advisory only.

### APPLICATION FOR CERTIFICATE OF APPROPRIATENESS

I hereby make application for the issuance of a certificate under the provisions of Chapter 114, Article IX, Division 4 (Old and Historic Districts) of the Richmond City Code for the proposal outlined below in accordance with plans and specifications accompanying this application.

### DESCRIPTION OF PROPOSED WORK:

State how the Design Review Guidelines inform the design of the work proposed.  
(Include additional sheets of description if necessary, and 12 copies of artwork helpful in describing the project. See instruction sheet for requirements.)

Replace existing sign with LED message center internally illuminated sign cabinet identifying the name of the church. The changeable LED message center of the sign code in regards to how often the message can change.

Name plate shall be black with white lettering.  
Church identification sign box will white Texan with black text


Signature of Owner or Authorized Agent:  
X [Signature]

(Space below for staff use only)



Received by Commission Secretary  
DATE 7/21/2010

APPLICATION NO. 10-078  
SCHEDULED FOR 8/24/2010

Note: CAR reviews all applications on a case by case basis.

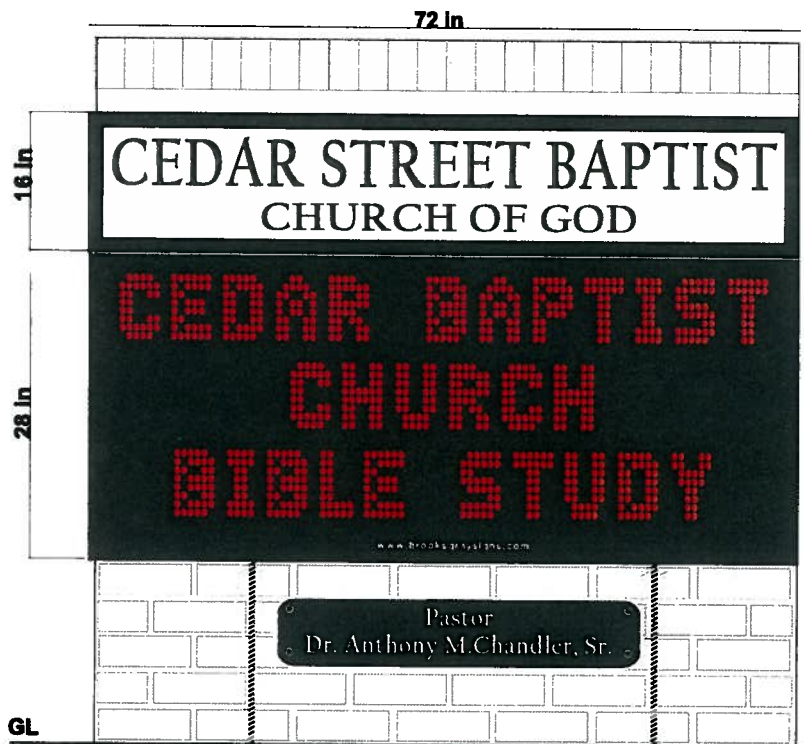


Sideview

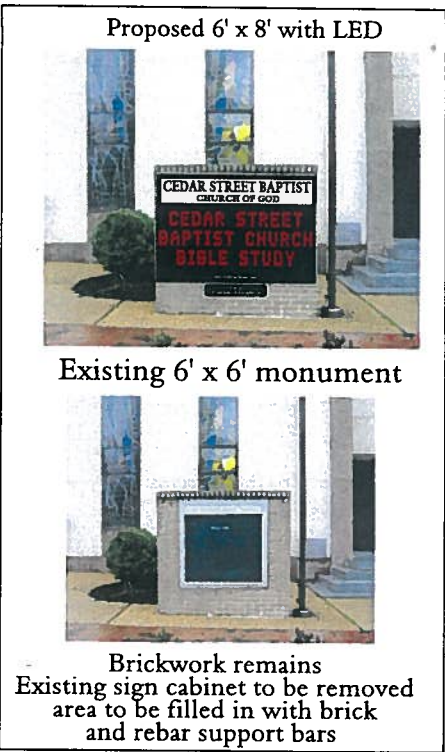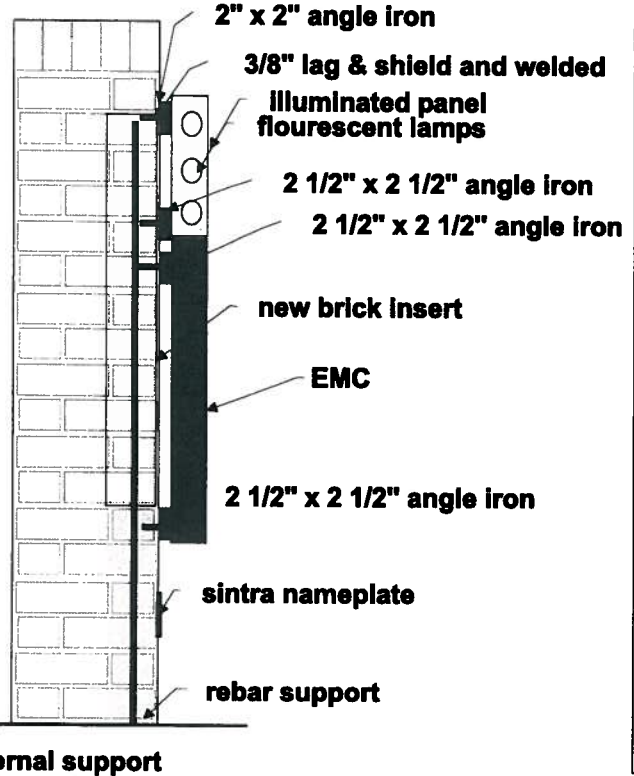

22 sq.ft.

Rework Of Existing Monument Sign - Area of existing Cabinet removed  
New brick and rebar support bars concreted into place

Single faced - 28" x 72" x 8" Deep Led Message Center attached to 2 1/2" x 2 1/2" angle iron and 3/8" lags & shields  
Top cabinet 16" x 72" painted Black - Internally Illuminated with flourescent lamps  
Cabinet mounted to 2" x 2" L brackets / angle iron with 3/8" lag and shields  
White Lexan faces with Applied HP Vinyl - black vinyl copy

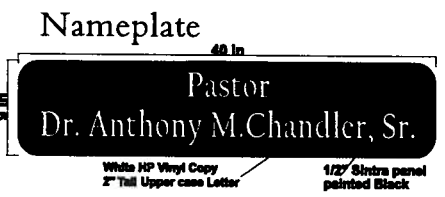

**SIGN SPECIFICATIONS**  
LED Color: Color  
Single Face Signpak  
Standard Features  
WatchFire 19mm / 5"  
Viewing Area: 24inH x 5ft L (4 lines / 16 Characters at a 6" type.)  
Overall Size: 28in H x 6ft L x 8in D  
Color:.....LED RGB  
Brightness:.....Daytime 10,000 NITs Maximum  
Nighttime 750 NITs Maximum  
Energy-Consolous LED:  
Use optional Sign Brightness Adjustment to run sign at less than 10,000 NITs.  
120.00 VOLT 6.00 AMP Single Phase Service

**DESIGN FOR APPROVAL**

SIGNATURE OF APPROVAL


DATE



2661 Hull St. Richmond, Va 23224 · 804.233.4343 dsegebart@brooksgraysigns.com www.brooksgraysigns.com

THIS DESIGN AND DRAWING ARE PROPRIETY AND THE PROPERTY OF BROOKS GRAY SIGN COMPANY.  
ANY REPRODUCTION OR USE WITHOUT PRIOR WRITTEN APPROVAL FROM BROOKS GRAY SIGN COMPANY IS PROHIBITED

Job No.:	Date:
Order Date:	6/27/2008 - 5/14/2010
Sign Dimensions:	Designer: Debbie Segebart
	Estimate:

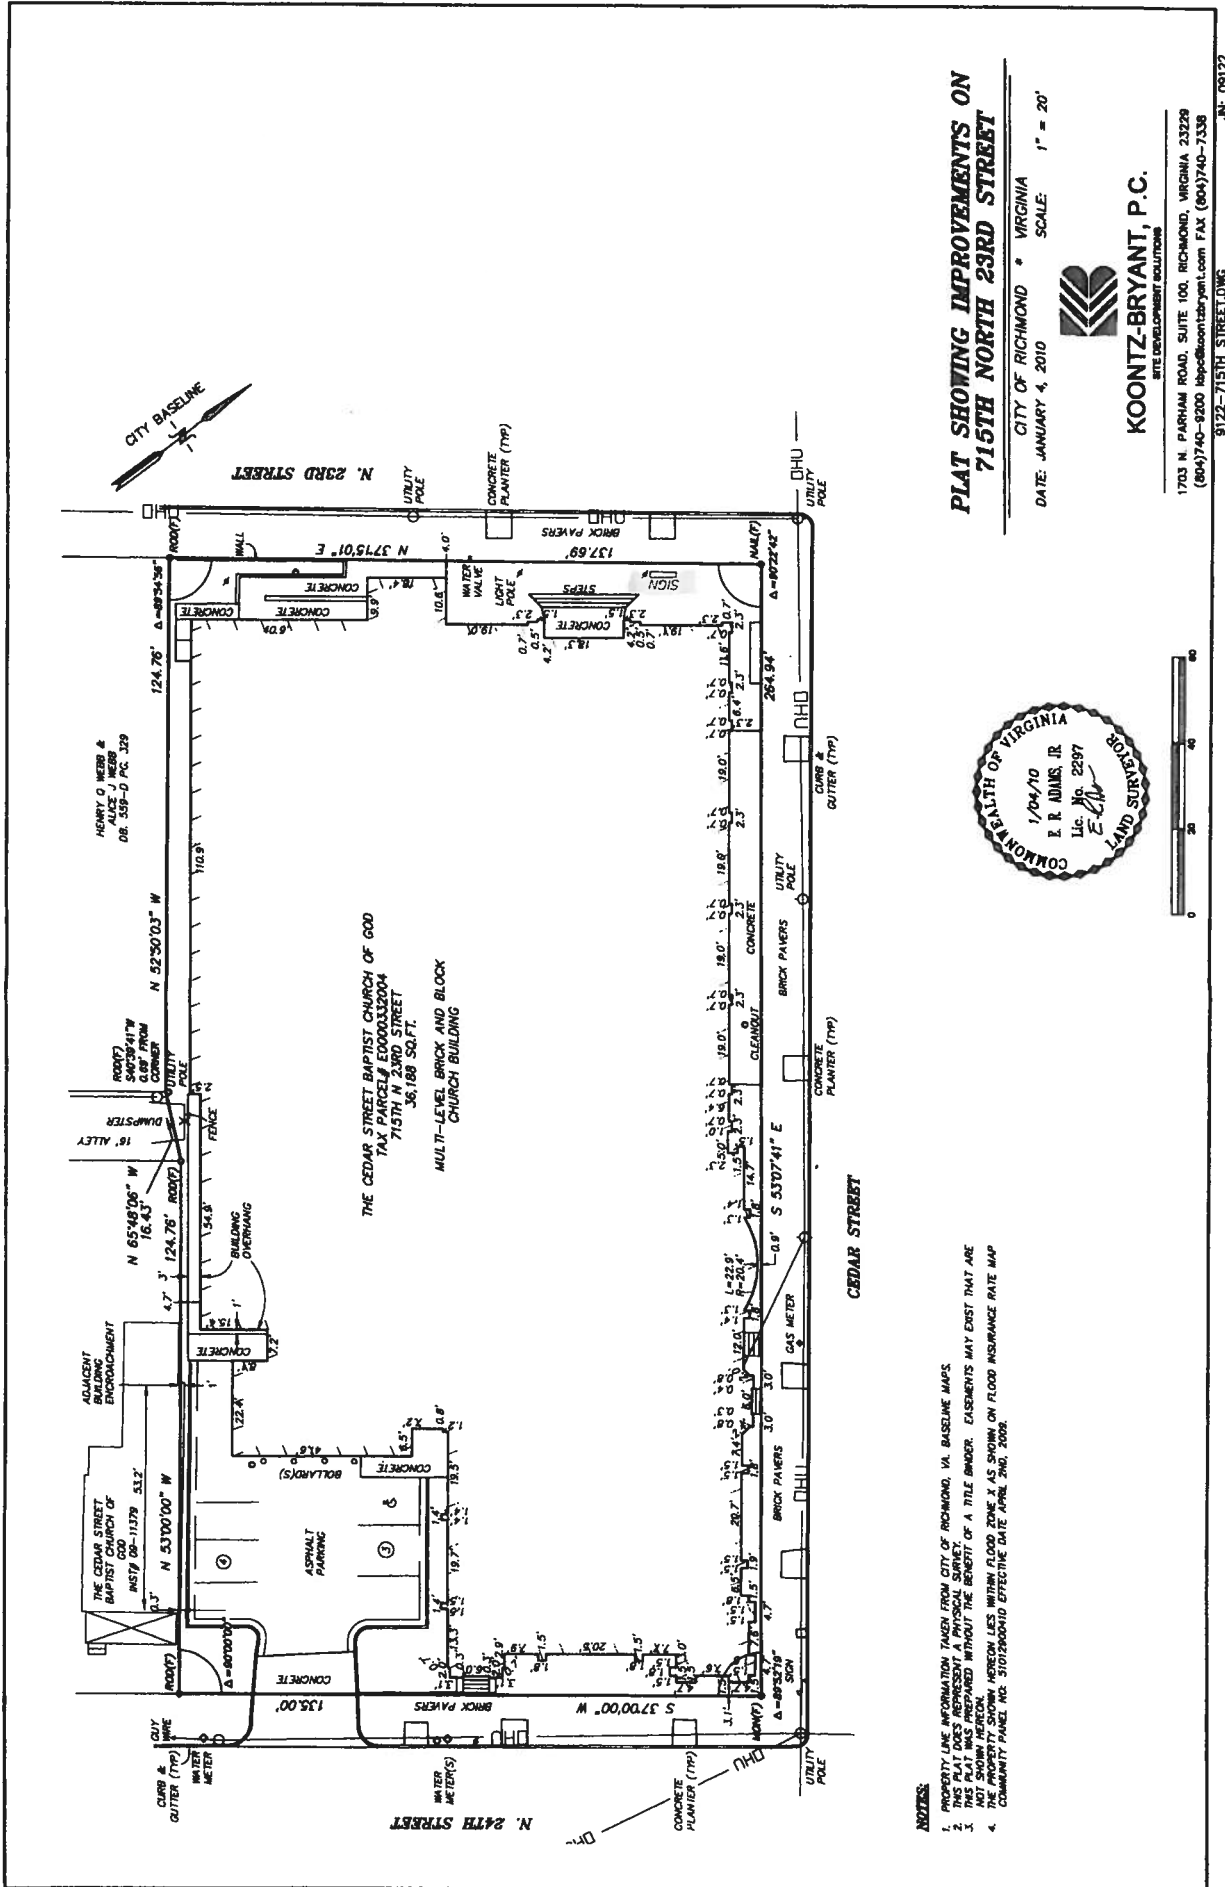

**NOTES:**  
 1. PROPERTY LINE INFORMATION TAKEN FROM CITY OF RICHMOND, VA. BASELINE MAPS.  
 2. THIS PLAN WAS PREPARED WITHOUT THE BENEFIT OF A TITLE INSURANCE POLICY.  
 3. THIS PLAN WAS PREPARED WITHOUT THE BENEFIT OF A TITLE INSURANCE POLICY.  
 4. COMMUNITY PANEL NO. 5101260010 EFFECTIVE DATE APRIL 24, 2008.

**PLAT SHOWING IMPROVEMENTS ON  
 715TH NORTH 23RD STREET**

CITY OF RICHMOND \* VIRGINIA  
 DATE: JANUARY 4, 2010 SCALE: 1" = 20'



**KOONTZ-BRYANT, P.C.**  
 SITE DEVELOPMENT SOLUTIONS

1703 N. PARHAM ROAD, SUITE 100, RICHMOND, VIRGINIA 23229  
 (804)740-9200 info@koontzbryant.com FAX (804)740-7338  
 9122-715TH STREET.DWG